


27181

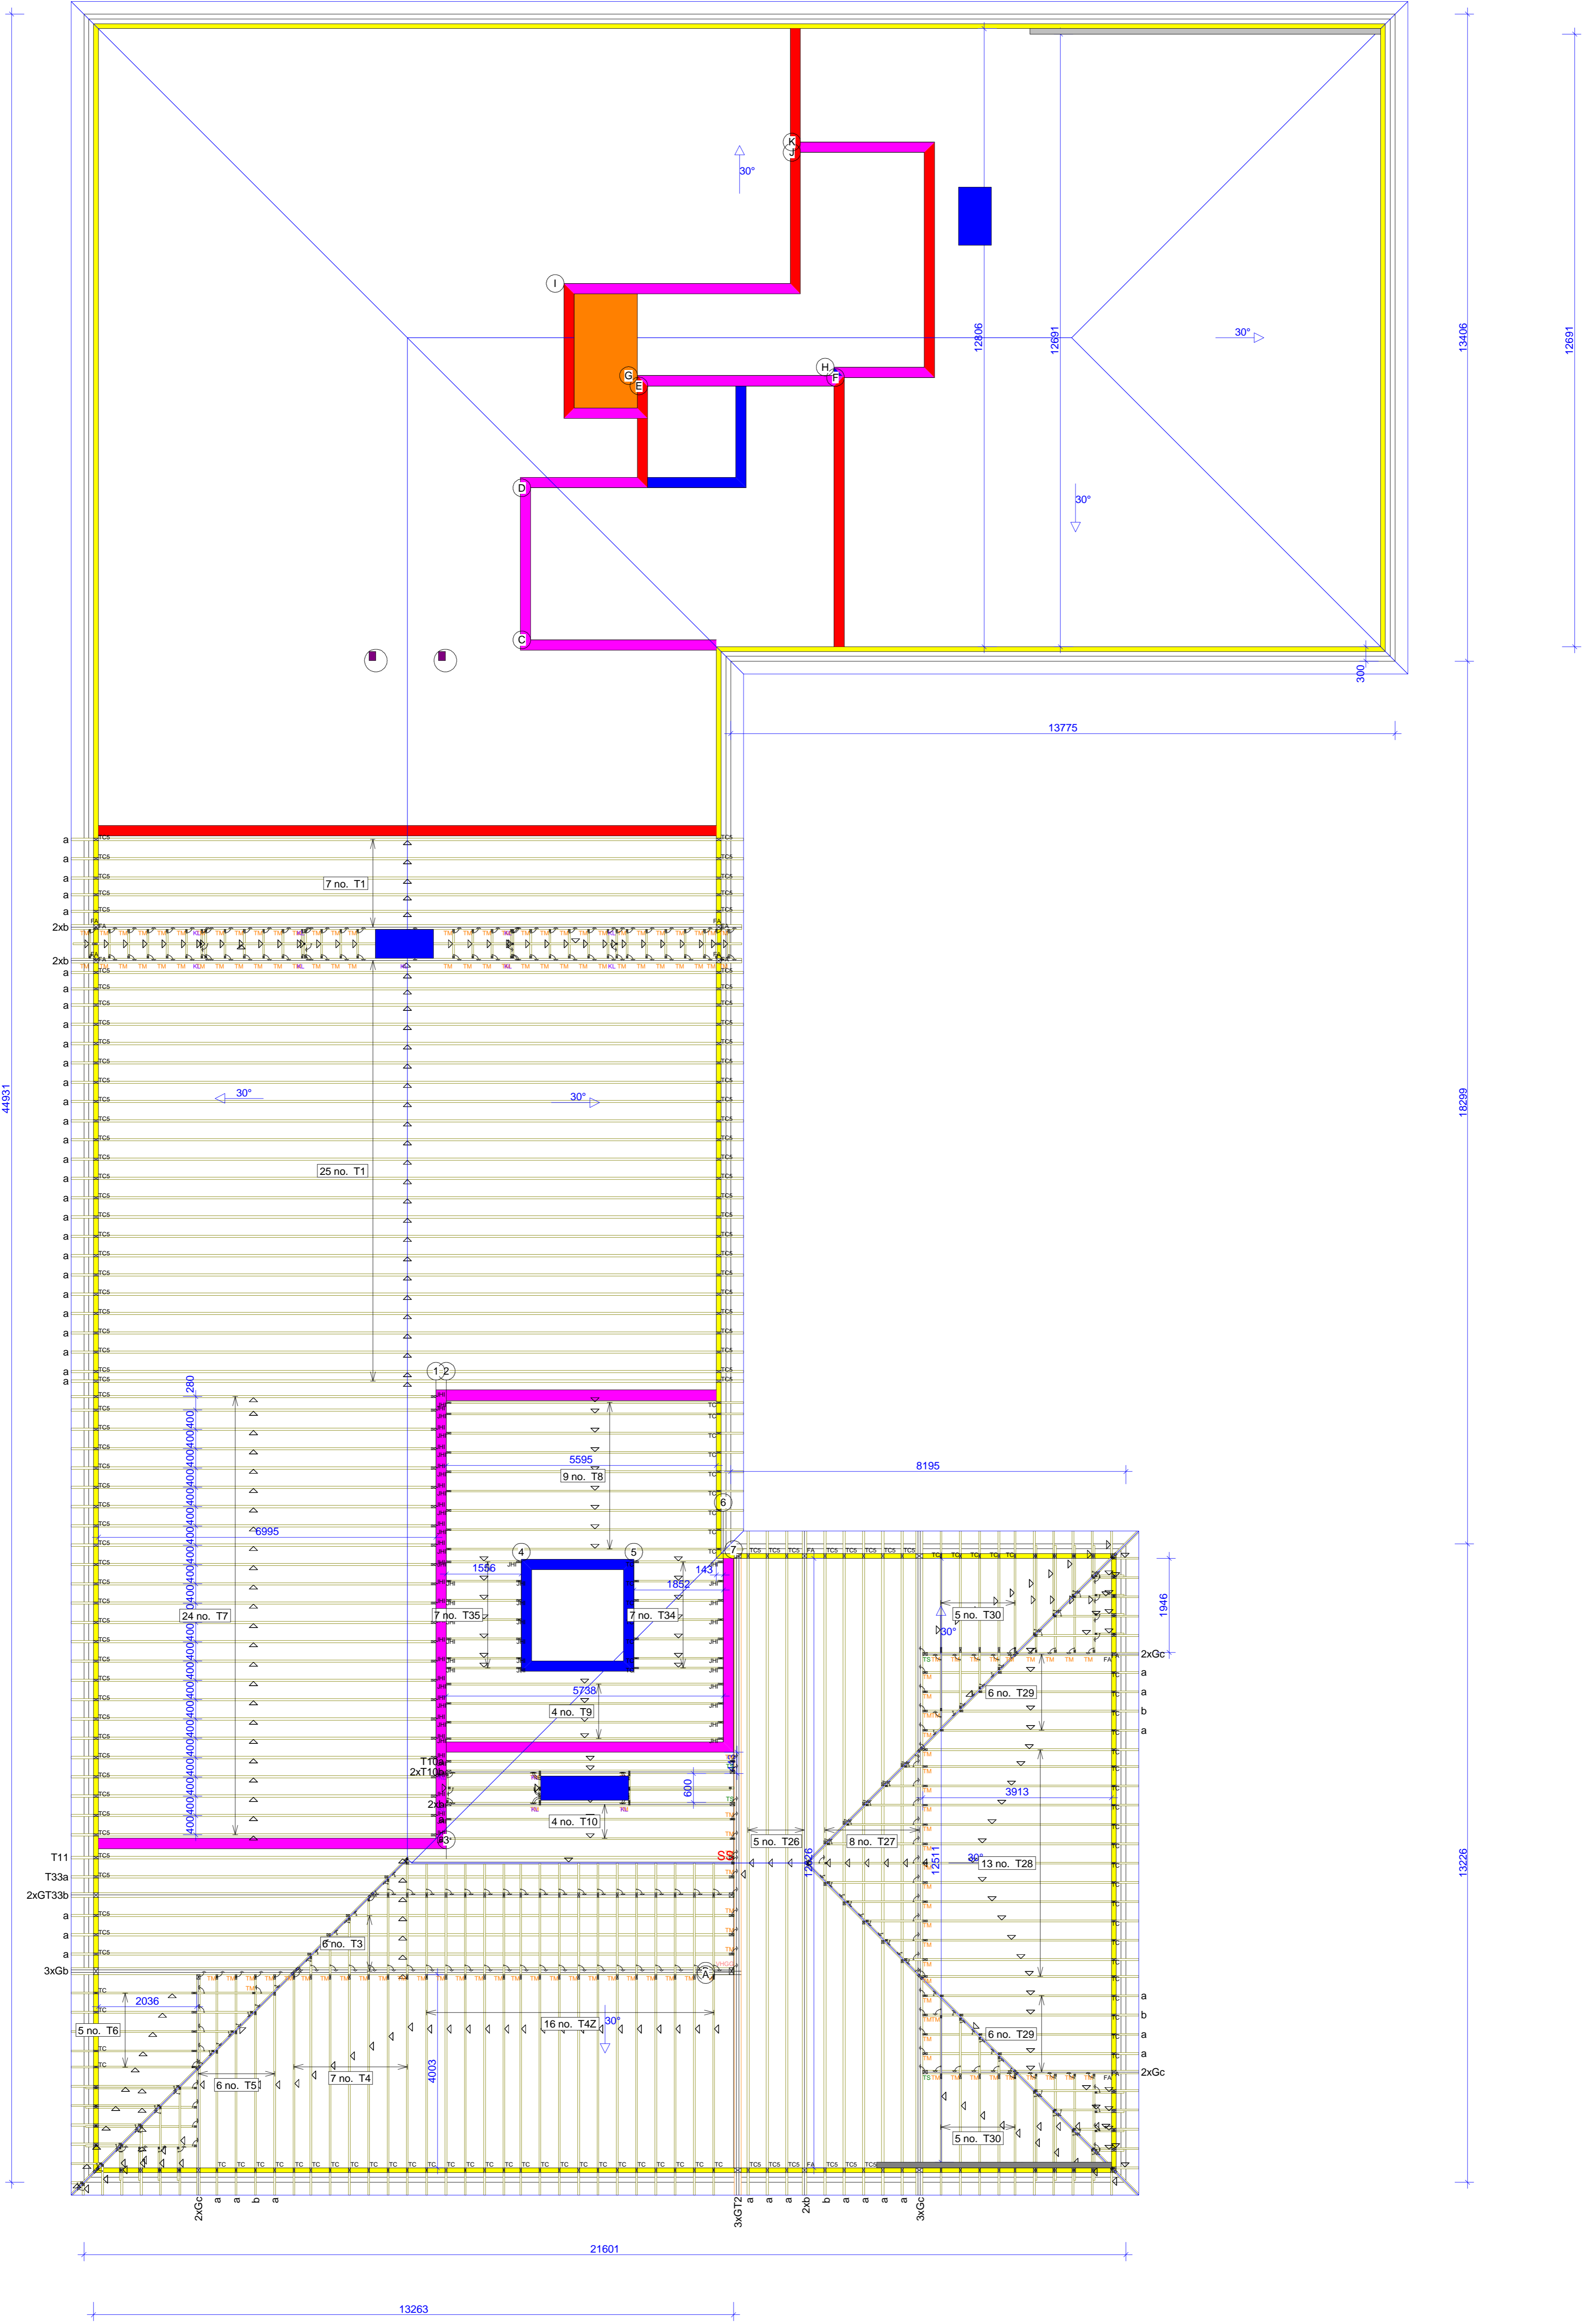

44931

13406

12691

18299

13226

21601

13263

<b>LCBT</b> LONDON CONSULTANTS & BUILDERS TRADING		Brookfield	
DRAWN	CHECKED	JOB NO.	BrookfieldRev2
United Kingdom 2018/12		CODE TYPE NO.	REV.
NOT FOR CONSTRUCTION		DRAWING NUMBER	SCALE 1:65